


N526
E092
N518
E092

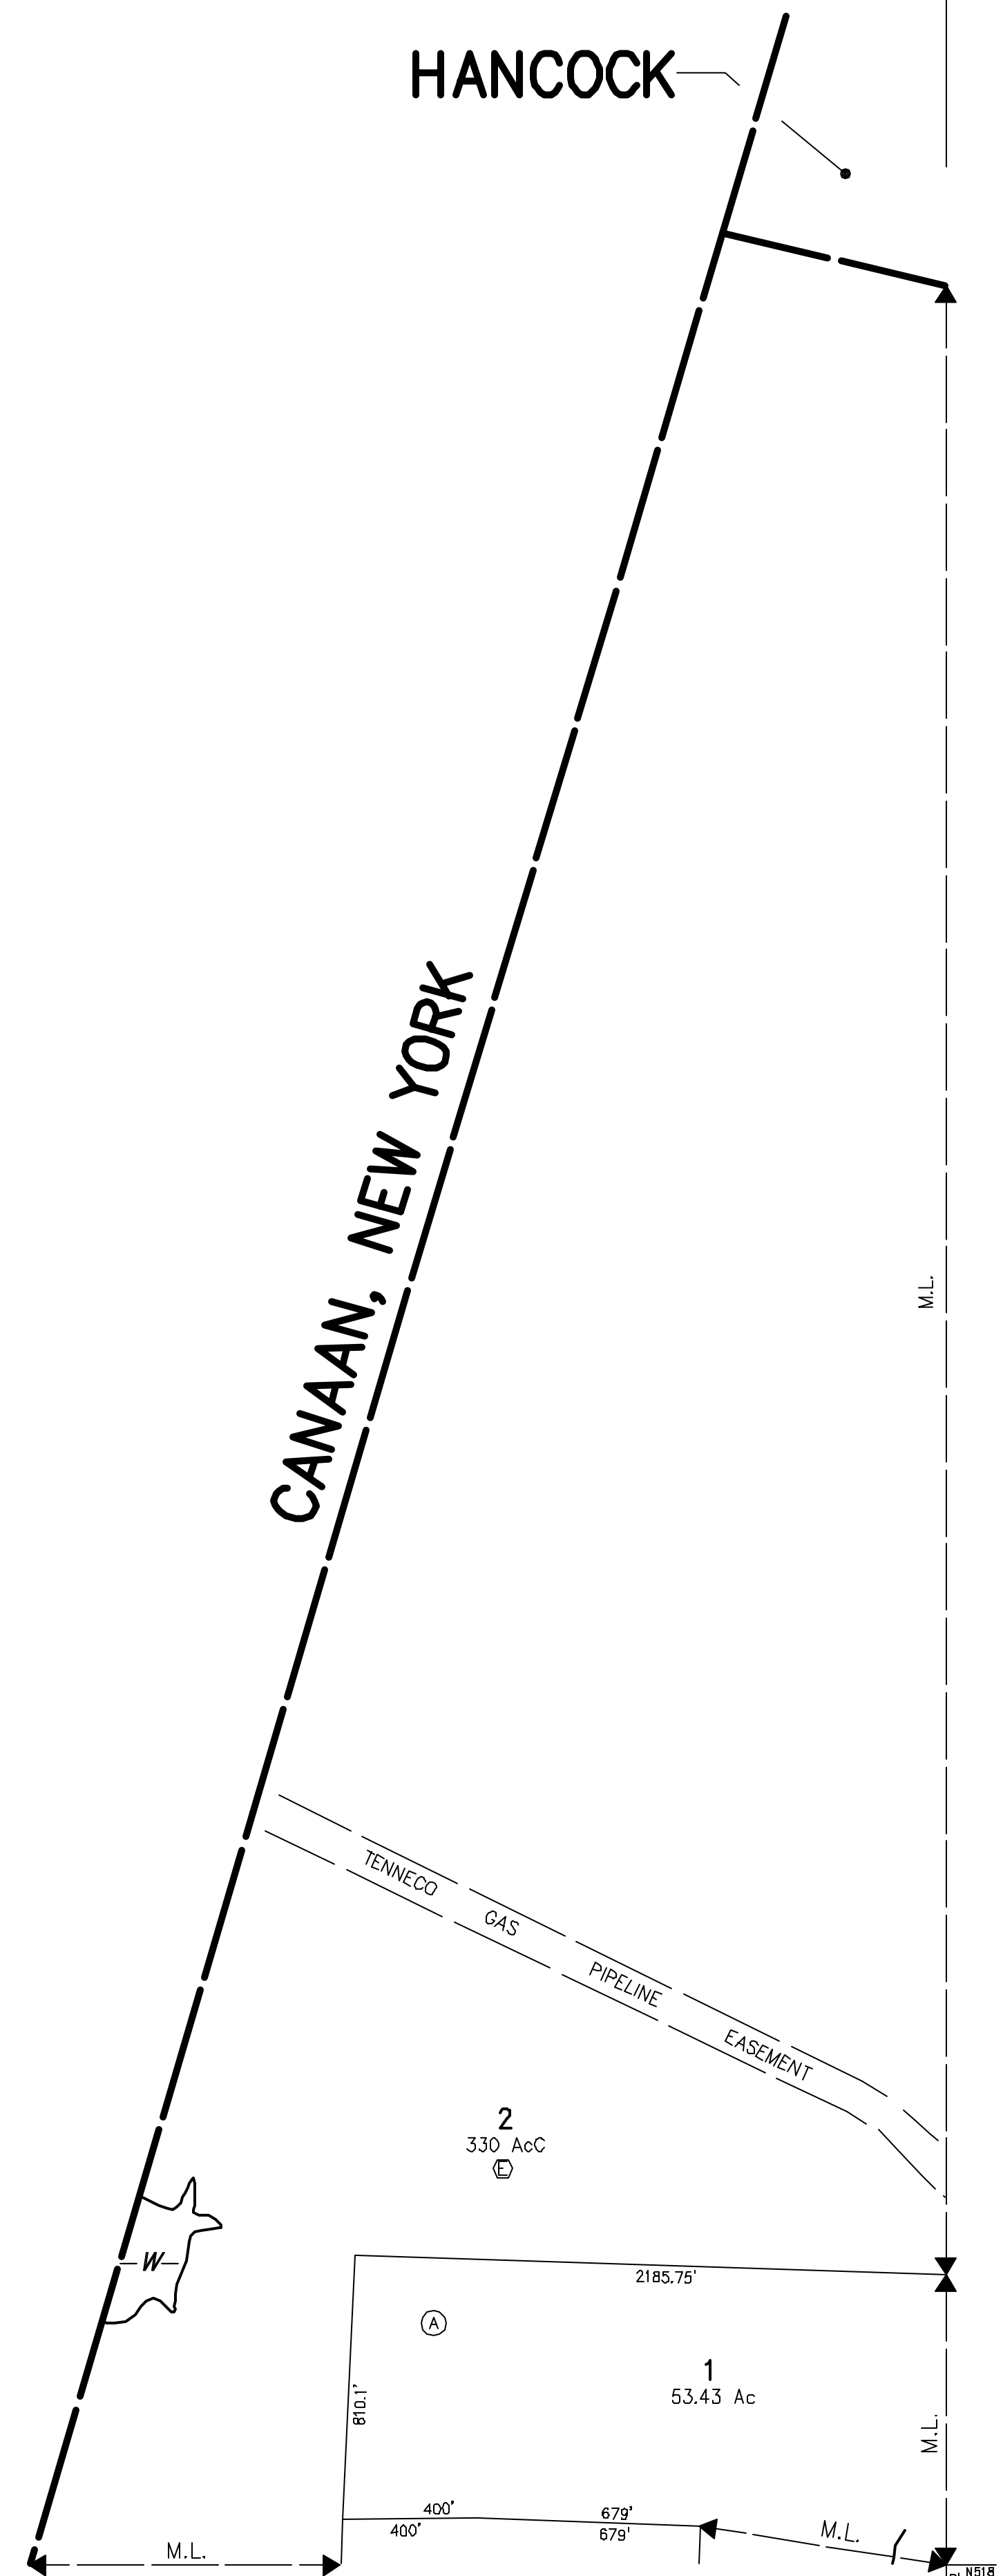

THIS MAP IS FOR ASSESSMENT PURPOSES. IT IS NOT VALID FOR LEGAL DESCRIPTION OR CONVEYANCE.
 THE HORIZONTAL DATUM IS THE MASSACHUSETTS STATE PLANE COORDINATE SYSTEM.
 PHOTOGRAPHY DATE : APRIL 13, 1988
 COMPLETION DATE : JULY 31, 1989

PRODUCED BY
CARTOGRAPHIC ASSOC. INC.
 PROFESSIONAL GIS CONSULTANTS
 MUNICIPAL MAPPING - GIS - PUBLIC WORKS INFORMATION MANAGEMENT
 11 PLEASANT STREET, LITTLETON, NEW HAMPSHIRE 03561
 (603)444-6768 - 1(800)322-4540 - FAX (603)444-1366 - WWW.CAI-INFO.COM

LEGEND
 AREA CALCULATED AcC
 AREA SURVEYED Ac
 COMMON OWNERSHIP OR
 EXEMPT PROPERTY E
 MATCH LINE M.L.
 WATER -W-
 RECORD DIMENSION 100'
 RIGHT OF WAY R/W
 SCALED DIMENSION 100'S
 SUBDIVISION LOT NO. ②
 WETLANDS

SCALE 1" = 400'
 FEET 0 400 800 1200
 METERS 0 121.92 243.84 365.76
 REVISED TO :

PROPERTY MAPS
RICHMOND
 MASSACHUSETTS

INDEX DIAGRAM

MAP NO.
401